

LEGEND

- TREE PROTECTION ZONE
- TREES TO BE REMOVED
- EDGE OF SHOULDER (CRUSHED ROCK)
- FURTHER INVESTIGATION REQUIRED
- EDGE OF BITUMEN
- TREE NUMBER (REFER TREE ASSESSMENT REPORT)
- LIGHTING

This drawing is confidential and shall only be used for the purposes of this project.

Scale

THE DRAWING OF THIS TITLE AND ALL CONTENTS THEREOF ARE THE PROPERTY OF VICROADS AND SHALL BE KEPT IN CONFIDENCE. THE QUALITY ASSURANCE SYSTEM IS ISO 9001:2008.

REVISIONS			
No.	BY	DATE	DESCRIPTION
1			

NOT FOR CONSTRUCTION

INITIAL ISSUE

APPROVED



DESIGNED	CHECKED
DRAWN	CHECKED
APPROVED	DATE

WESTERN HIGHWAY REALIGNMENT
 WOOLPACK RD ROUNDABOUT
 PLAN

INFORMATION

SK-W-031

Sheet A

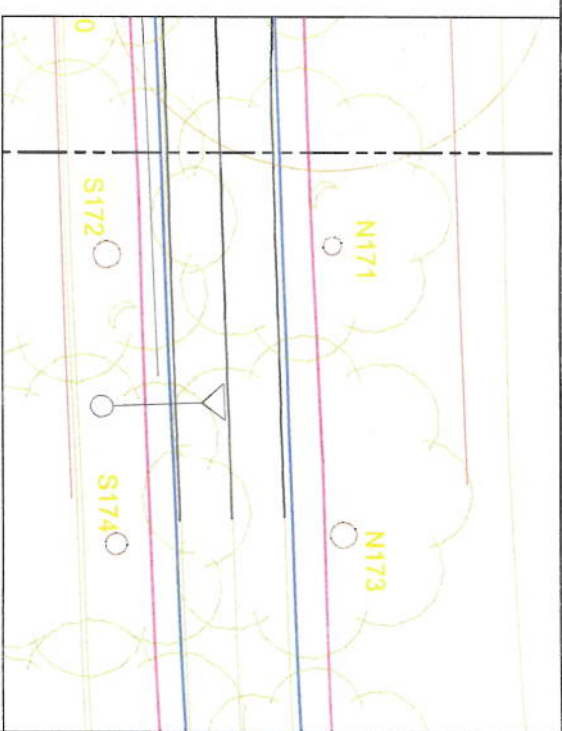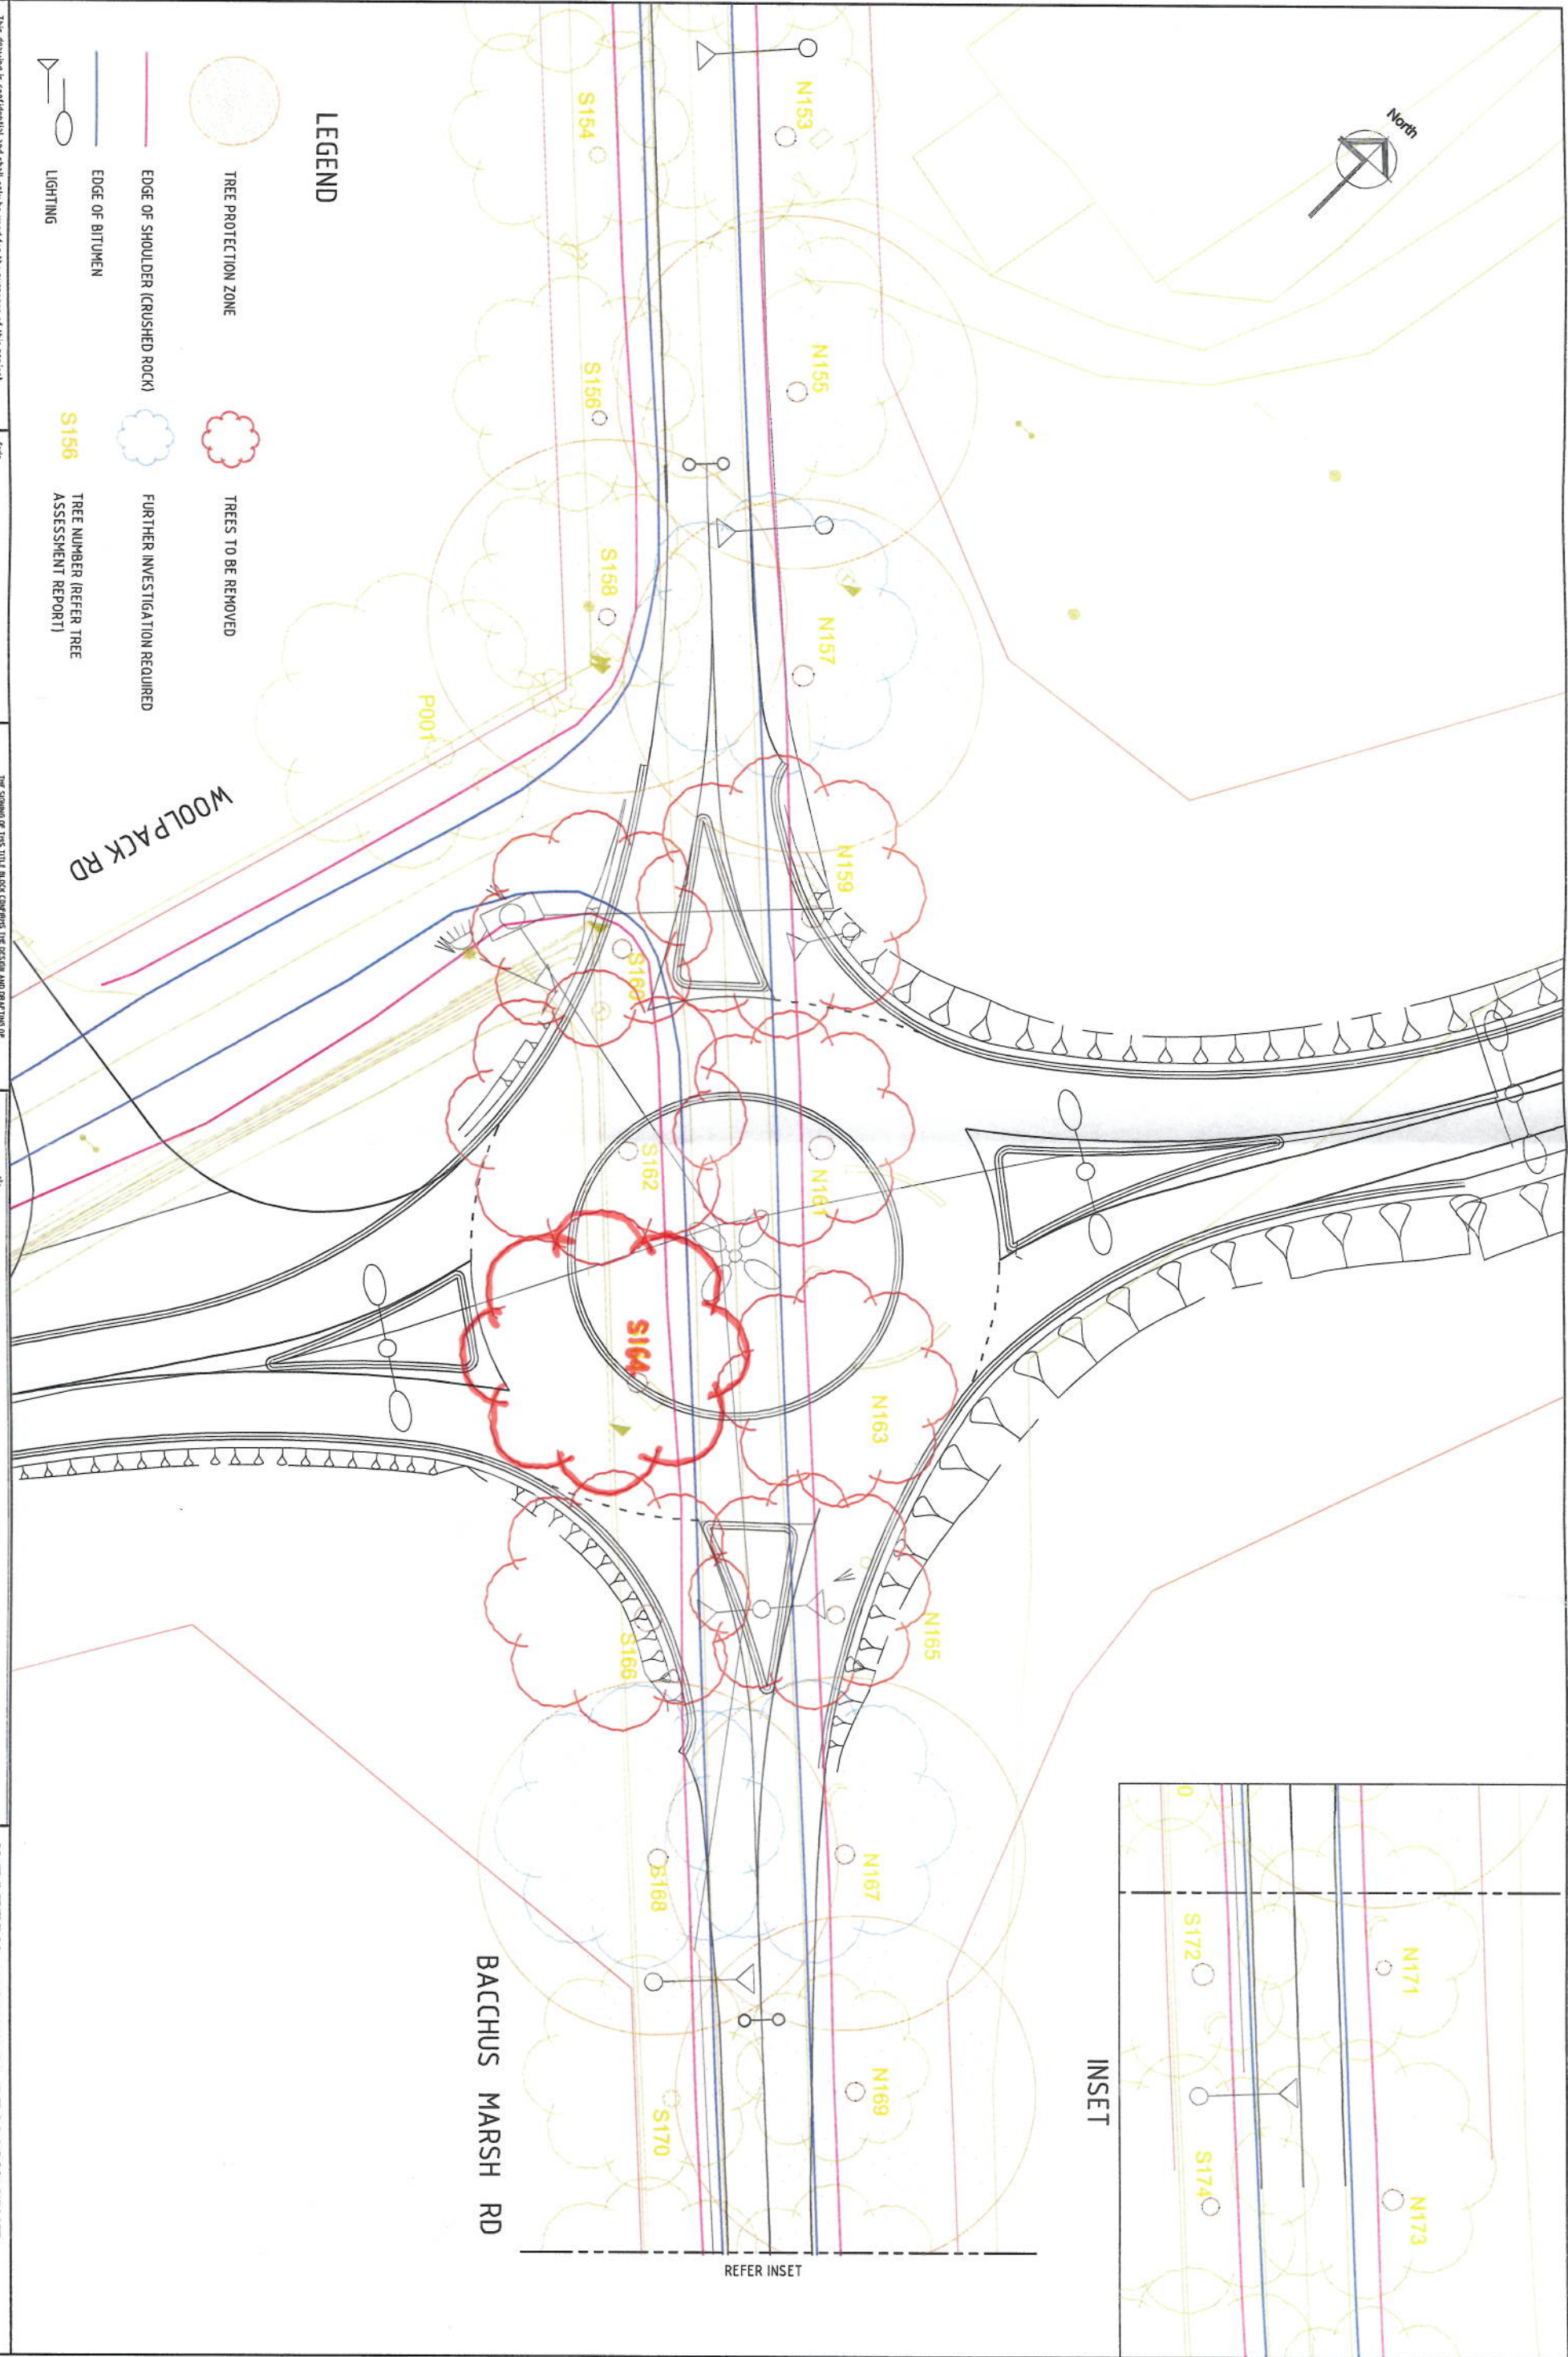

REFER INSET